


- EQUIPMENT LIST**
- ① 14" M. x 22" D. - 98 POUNDS
 - ② 35.4" M. x 55.5" D. - 560 POUNDS
 - ③ 25" M. x 24" D. - 207 POUNDS
 - ④ 26.75" M. x 30.4" D. - 325 POUNDS
 - ⑤ 35.4" M. x 55.5" D. - 560 POUNDS
 - ⑥ 35.4" M. x 55.5" D. - 560 POUNDS
 - ⑦ 35.4" M. x 55.5" D. - 560 POUNDS
 - ⑧ 12" M. x 18" D. - 2448 POUNDS
 - ⑨ 26.25" M. x 83.25" D. - 476 POUNDS
 - ⑩ 26.25" M. x 83.25" D. - 476 POUNDS
 - ⑪ 14.87" M. x 24.5" D. - 24 POUNDS
 - ⑫ 76" M. x 120.1" D. - 776 POUNDS
 - ⑬ 76" M. x 120.1" D. - 776 POUNDS
 - ⑭ 28.8" M. x 119.5" D. - 242 POUNDS
 - ⑮ 14.87" M. x 104.5" D. - 121 POUNDS

A EQUIPMENT FLOOR PLAN
EQ-100 SCALE: 1/8" = 1'-0"

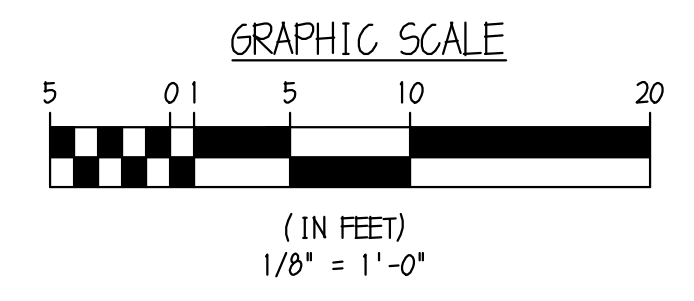

06 APRIL 2016 FOR REVIEW
ISSUES & REVISIONS

PROPOSED ALTERATIONS FOR:
DOLCE AMORE

146 ALBANY AVENUE
LINDENHURST, NEW YORK

BLOW GARRETT GROUP
ARCHITECTS AND PLANNERS, PC
161 MAIN ST. • RIDGEFIELD PARK, NJ 07660
(201) 807-0407 • FAX (201) 807-0513
DAVID N. BLOW NJ AI 5399 NY 10029
ANTHONY GARRETT NJ AI 14398 NY 22174

EQUIPMENT FLOOR PLAN DRAWING NUMBER
EQ-100